



PLAN 1/50

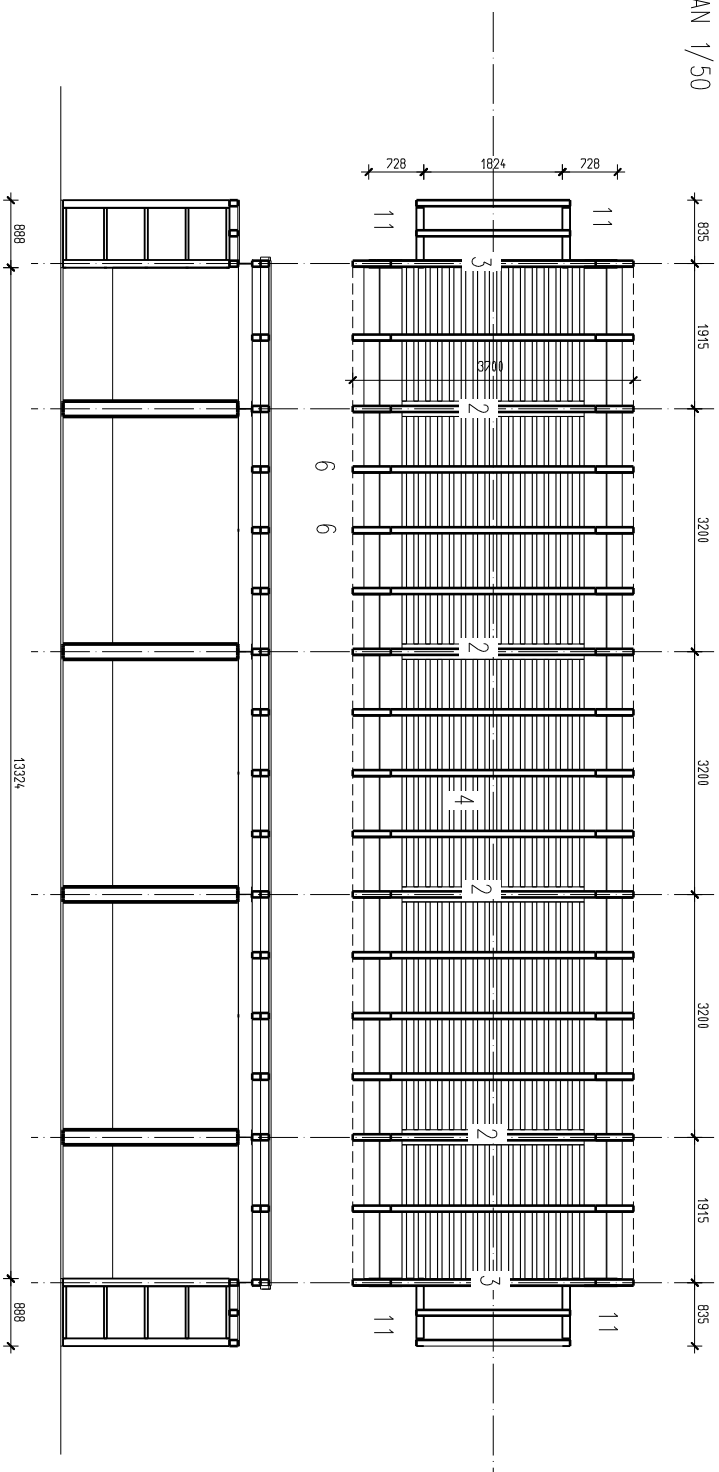



entrefaisces BM 40/180

ELEVATION 1/50

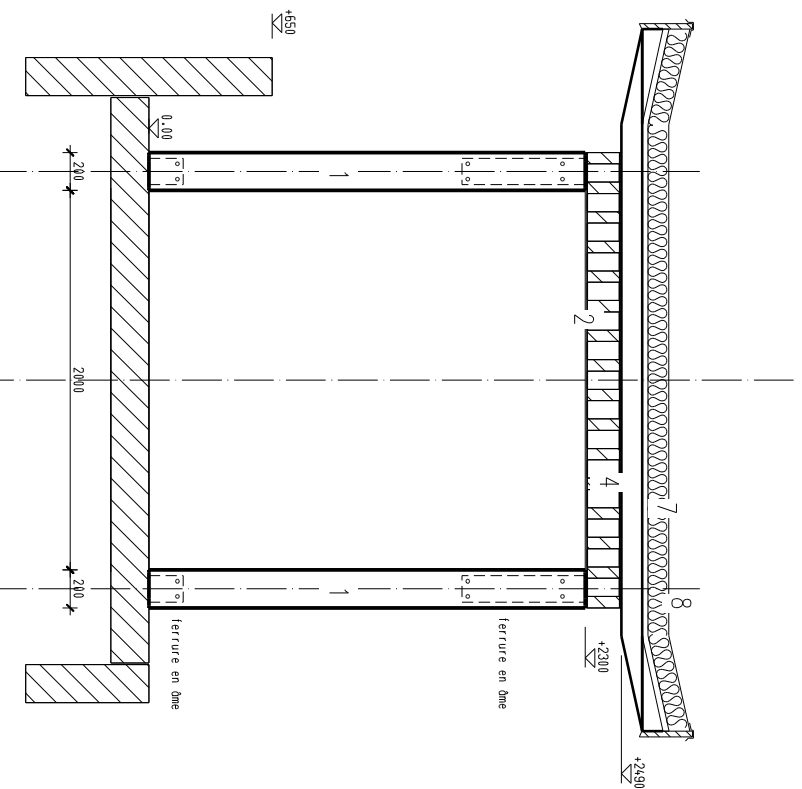

COUPE 1/20

ELEVATION 1/20

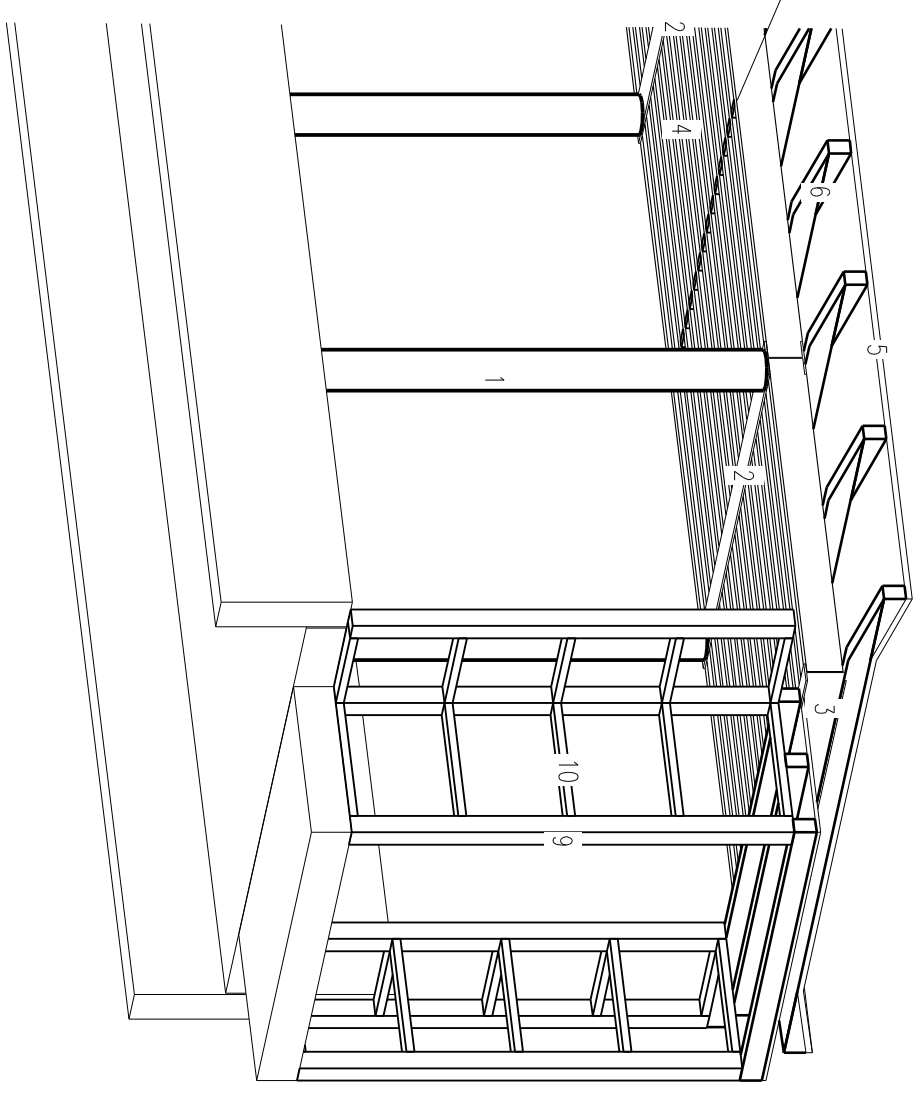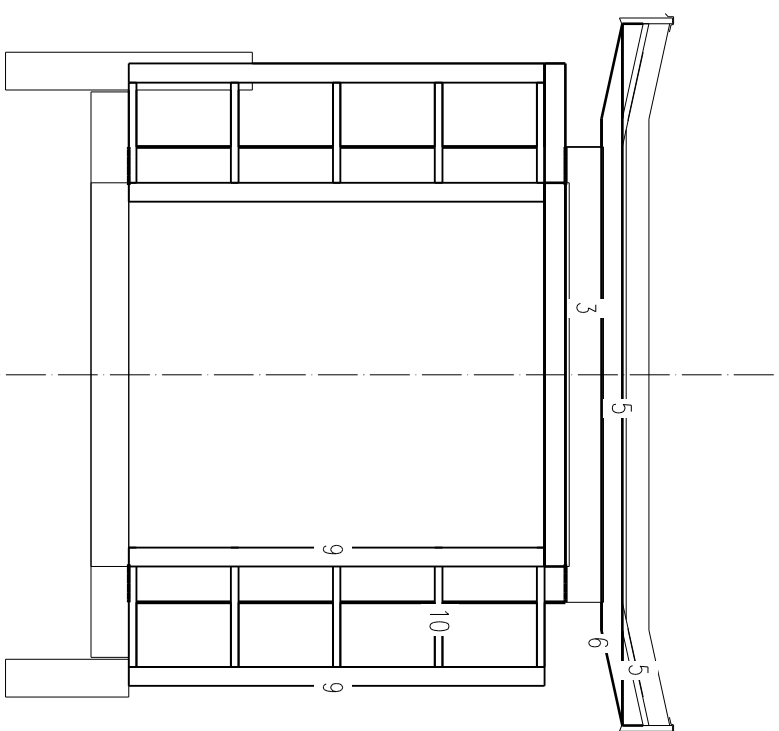

LEGENDE

- 1 poteaux BR #200
- 2 traverses HEA 200
- 3 traverses IPE 200
- 4 nappe de pannes BM 60/180
- 5 platelage pape, 30 mm
- 6 platelage parallèle, 40 mm
- 7 isolation incompressible
- 8 membrane
- 9 poteaux BM 100/100
- 10 lisses BM 40/100
- 11 bardage bois vertical

SCP JACQUEMET-COLLIGNON
22, rue ORLIGNIER
42100 ST-JEAN-LE-CHÂTEAU
tel: 04-77-33-49-63
fax: 04-77-38-16-61

ANGLADE STRUCTURES BOIS
22, rue LAMARTINE
63100 ST-GENÈS-DE-VALENTIGNEY
tel: 04-68-98-07-12
fax: 04-68-98-07-13

CHAPELLE ST VINCENT de PAUL
STRUCTURE BOIS : DCE
GALERIE D'ACCES

CPH : 1/50 . 1/20
PORT-VEURES 12 juillet 1999

SB04.1