


PLAN CHARPENTE 1/100

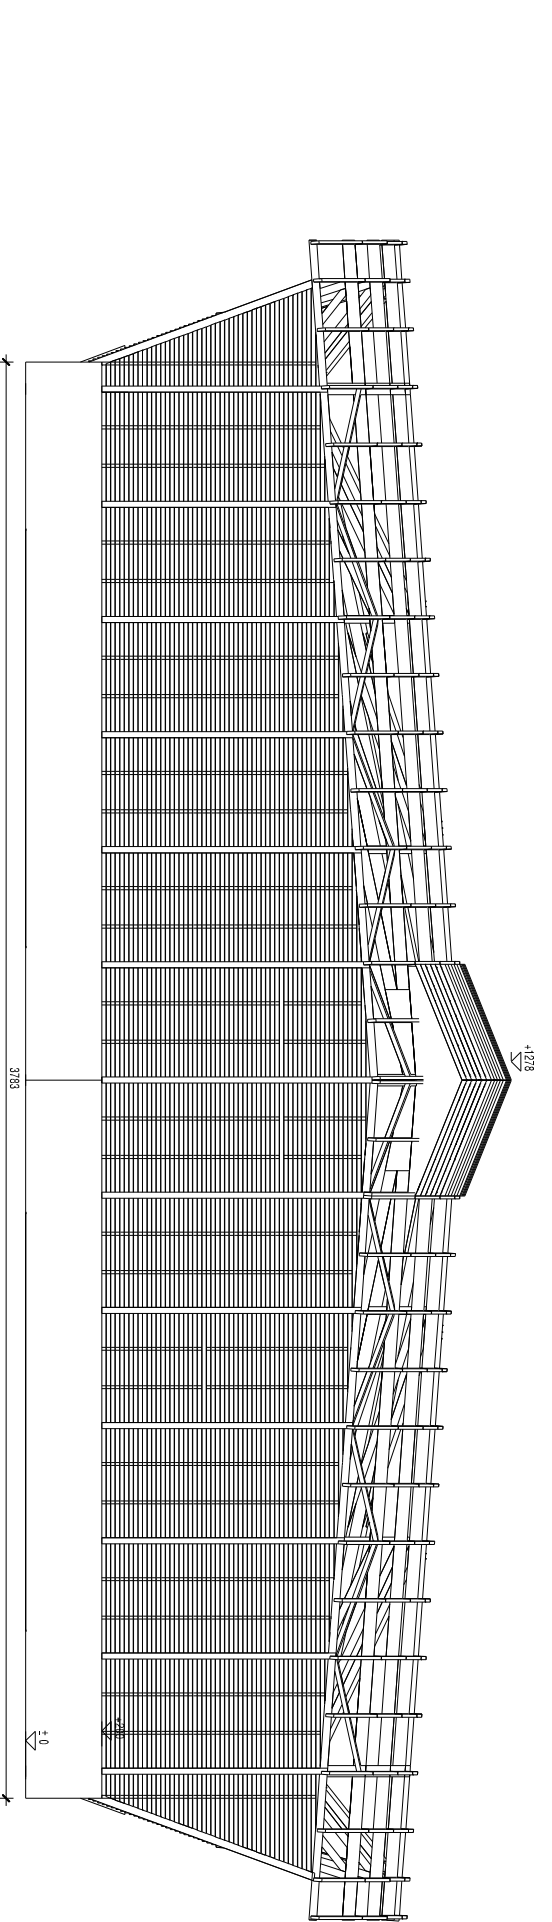

ELEVATION PIGNON 1/100

ANGLOISE STRUCTURES BOIS
27 rue LAMANTINE
66690 PORT-VENDRES
0434 68 06 07 2
0434 68 06 07 19

AAAC INGENIERE
17 rue BRISON
42000 ROANNE
0484 77 44 25 75
0484 77 44 25 77

VILLE DE ROANNE
TENNIS RUE CHAPLIN
LOT CHARPENTE : DCE
PLAN , ELEVATION
ECH : 1/100
PORT-VENDRES 28.10.03

SB 03a