



PORTIQUE CENTRAL : DETAILS 1/20

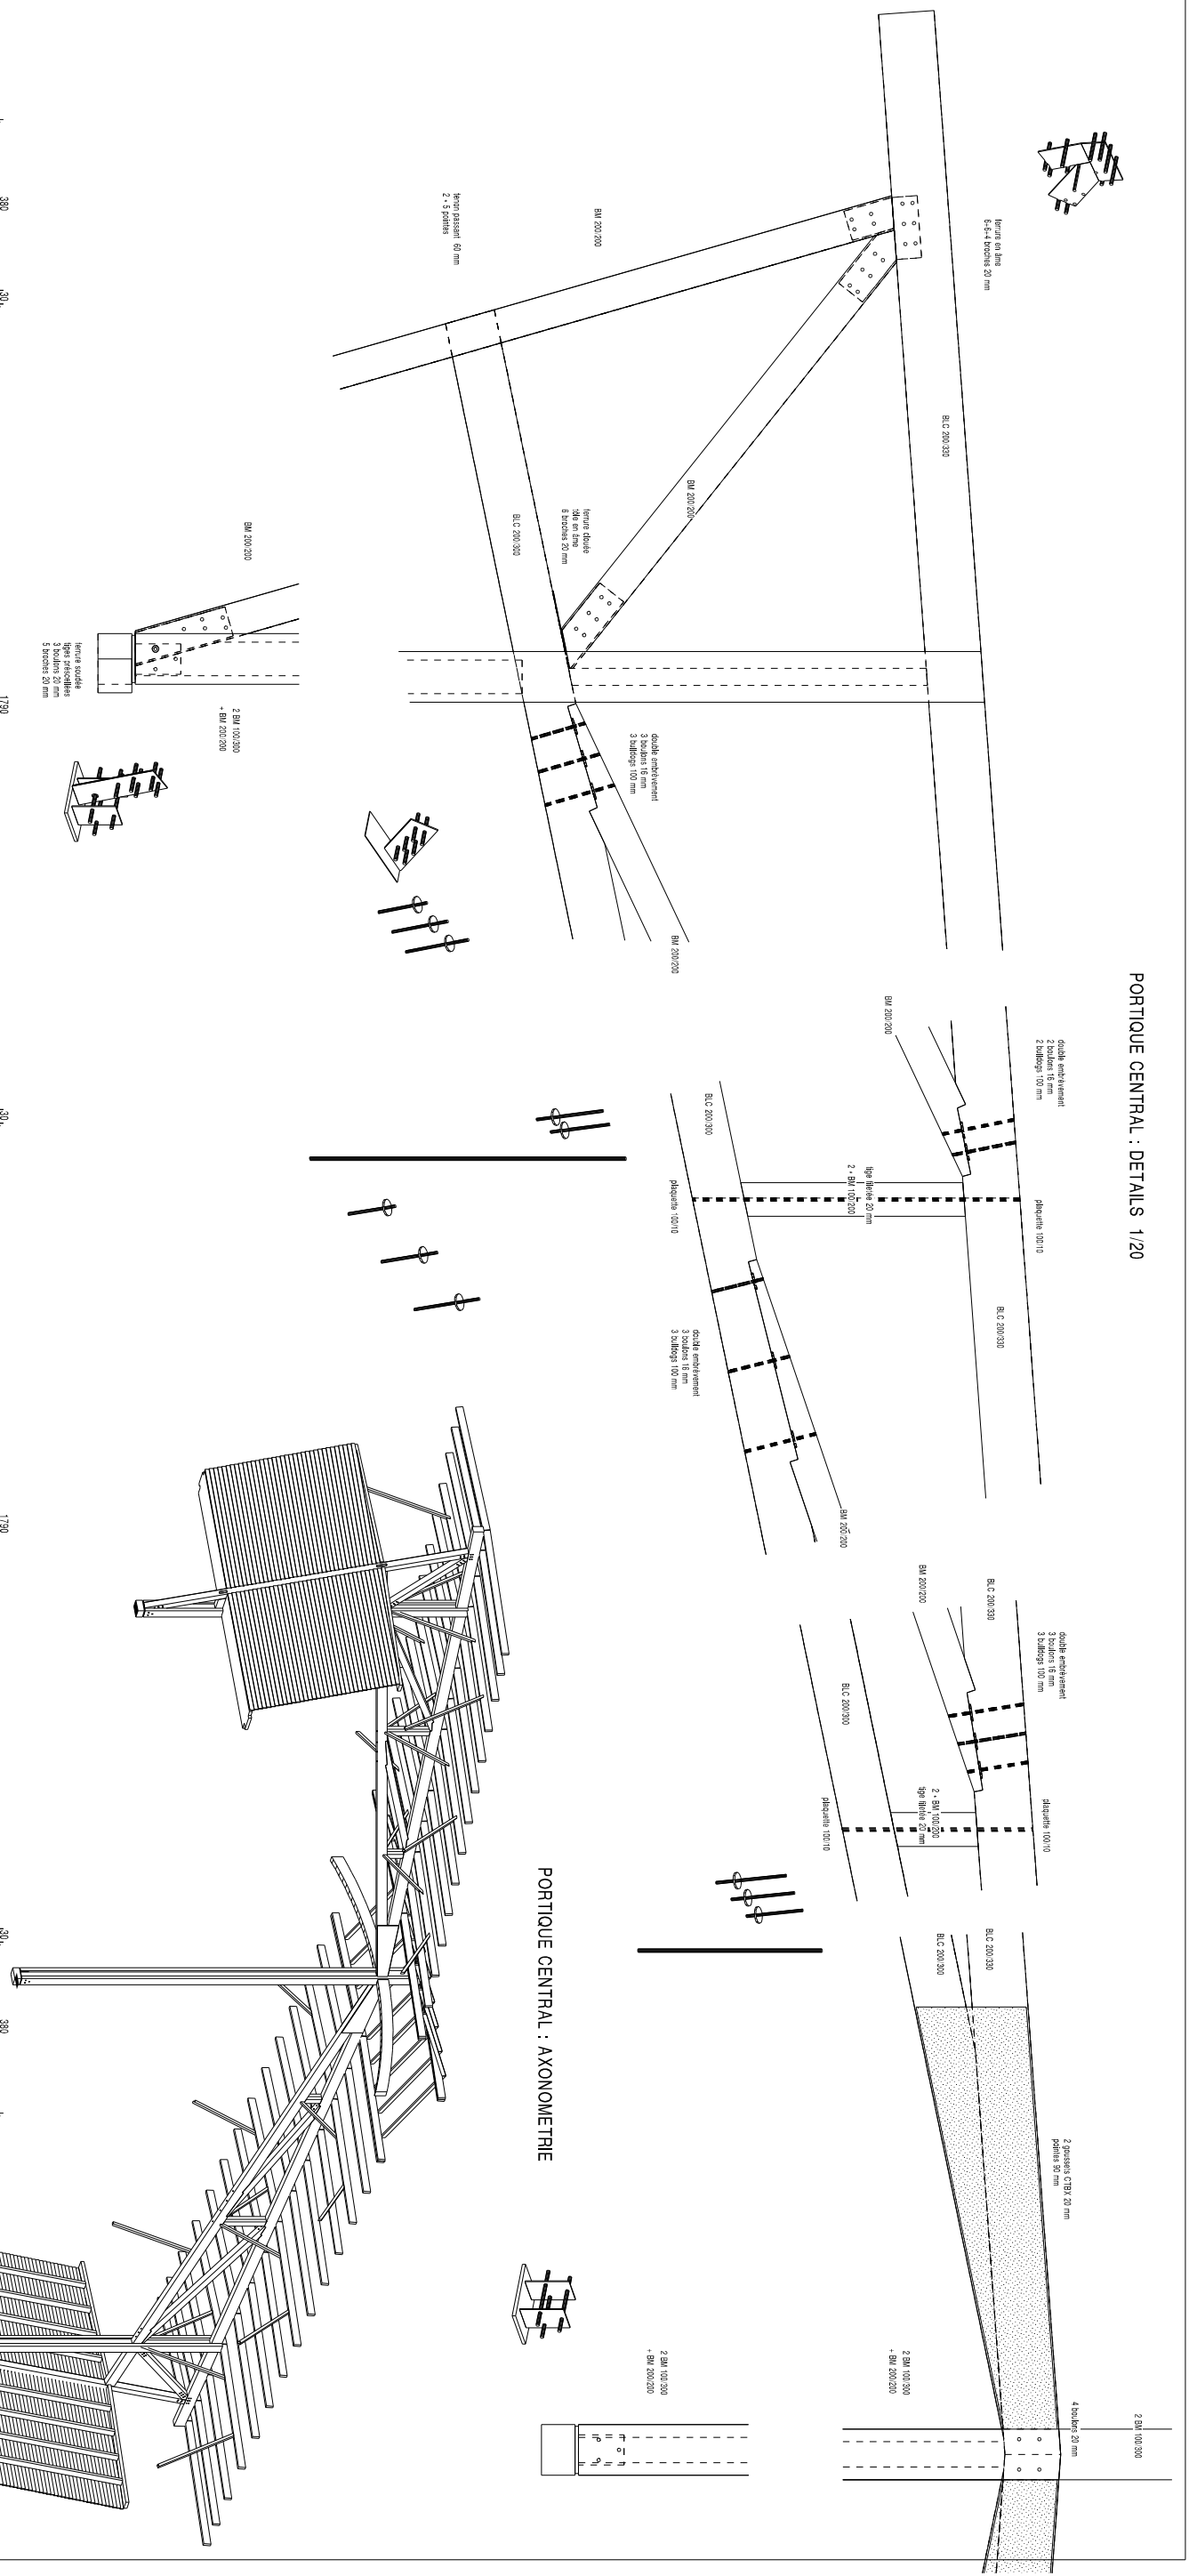

PORTIQUE CENTRAL : AXONOMETRIE

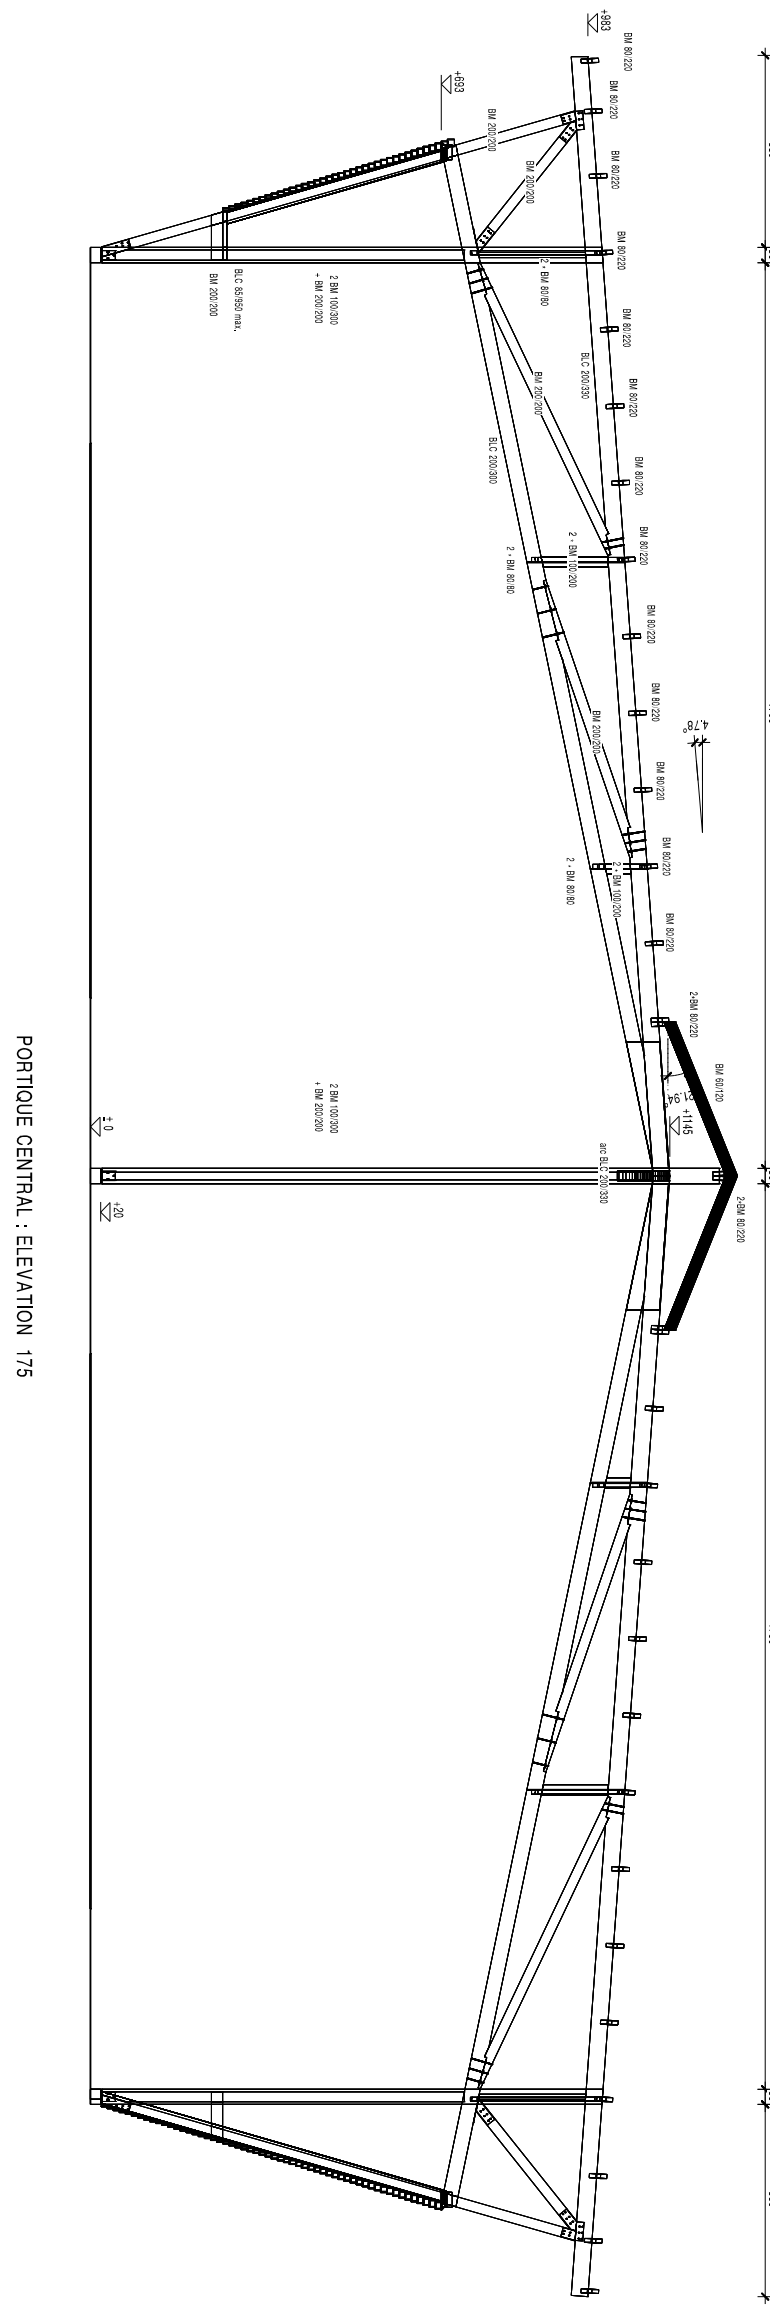

PORTIQUE CENTRAL : ELEVATION 1/75

ASAC INGENIERIE 12 rue BRISQON 42300 HONNINE 04.74.44.25.15 04.74.44.25.15 14.534.77.44.25.17	ANGLADE STRUCTURES BOIS 22 rue LAMANTINE 86600 PORT-VENDRES 04.64.68.06.17.12 14.534.98.06.17.13	VILLE DE ROANNE TENNIS RUE CHAPLIN LOT CHARPENTE : DCE PORTIQUE CENTRAL EQR : 1/75,1/20 PORT-VENDRES 28.0.03
--	--	---

SB 01a